



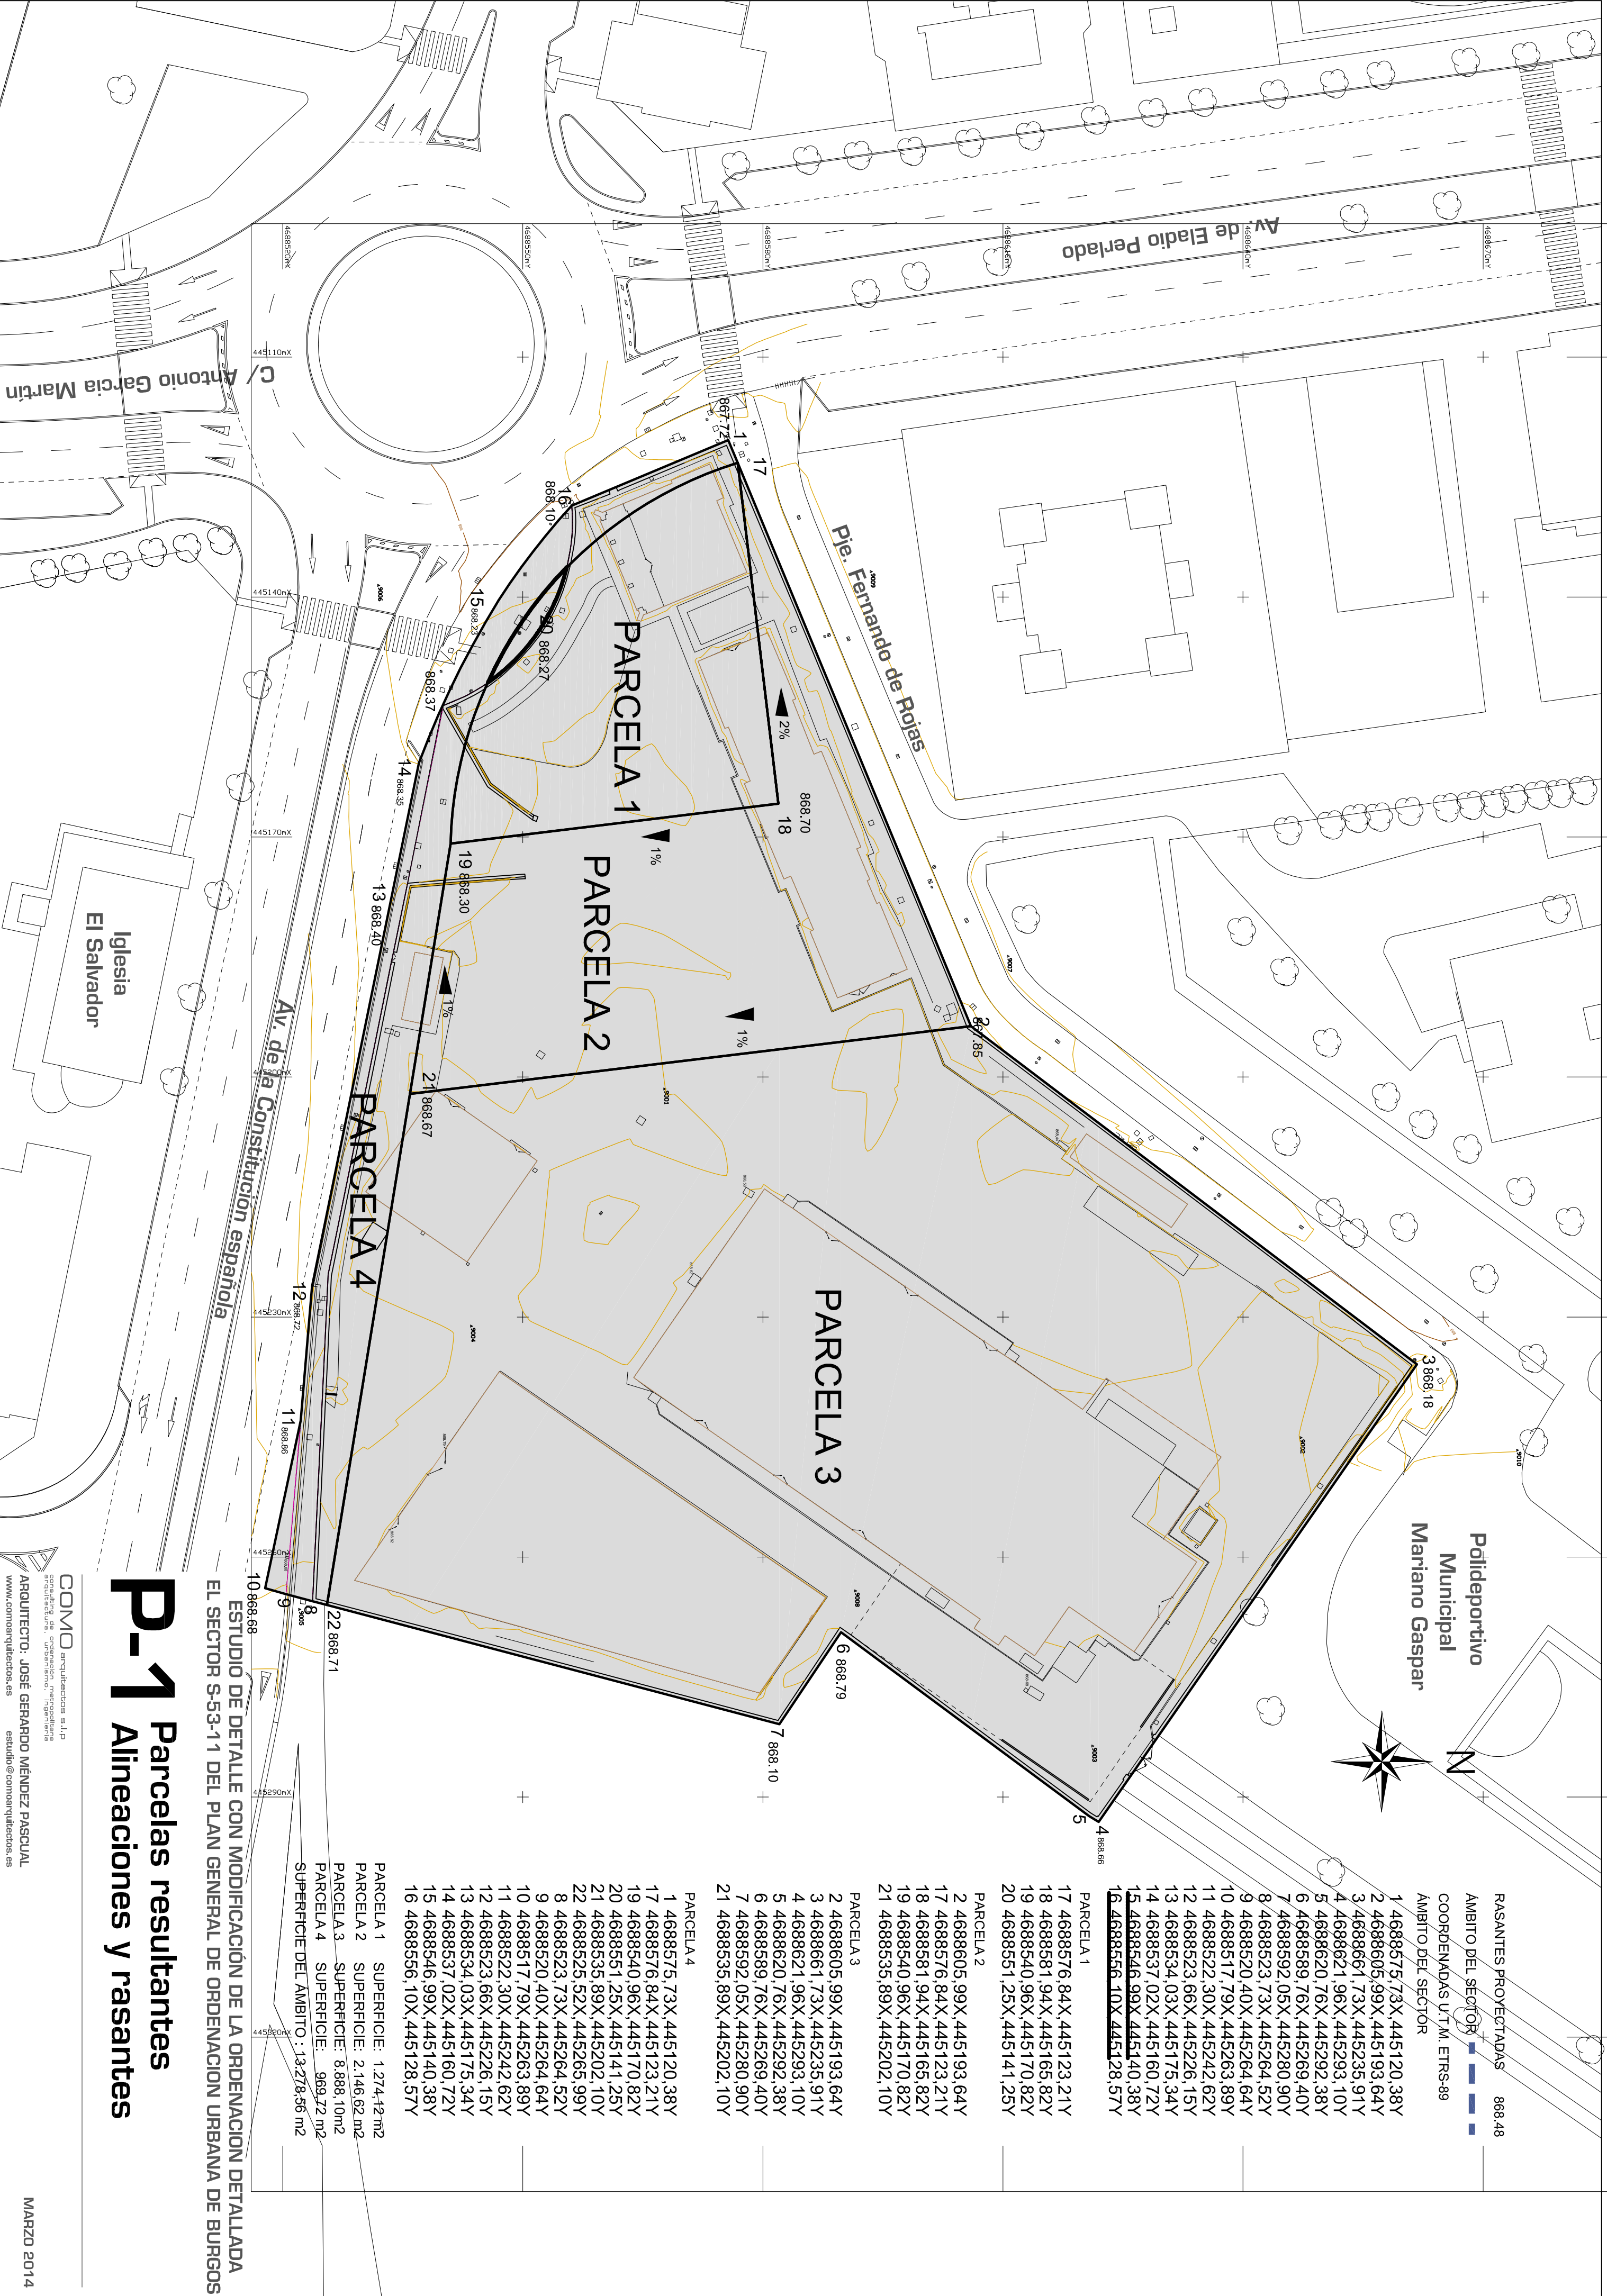

Pólideportivo
Municipal
Mariano Gaspar

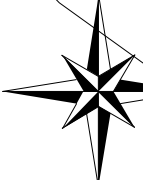

RASANTES PROYECTADAS		868.48
AMBITO DEL SECTOR		
COORDENADAS U.T.M. ETRS-89		
AMBITO DEL SECTOR		
1	4688575.73X, 445120.38Y	
2	4688605.99X, 445193.64Y	
3	4688661.73X, 445235.91Y	
4	4688621.96X, 445293.10Y	
5	4688620.76X, 445292.38Y	
6	4688589.76X, 445269.40Y	
7	4688592.05X, 445280.90Y	
8	4688523.73X, 445264.52Y	
9	4688520.40X, 445264.64Y	
10	4688517.79X, 445263.89Y	
11	4688522.30X, 445242.62Y	
12	4688523.66X, 445226.15Y	
13	4688534.03X, 445175.34Y	
14	4688537.02X, 445160.72Y	
15	4688546.99X, 445140.38Y	
16	4688556.10X, 445128.57Y	

PARCELA 1	
17	4688576.84X, 445123.21Y
18	4688581.94X, 445165.82Y
19	4688540.96X, 445170.82Y
20	4688551.25X, 445141.25Y

PARCELA 2	
2	4688605.99X, 445193.64Y
17	4688576.84X, 445123.21Y
18	4688581.94X, 445165.82Y
19	4688540.96X, 445170.82Y
21	4688535.89X, 445202.10Y

PARCELA 3	
2	4688605.99X, 445193.64Y
3	4688661.73X, 445235.91Y
4	4688621.96X, 445293.10Y
5	4688620.76X, 445292.38Y
6	4688589.76X, 445269.40Y
7	4688592.05X, 445280.90Y
21	4688535.89X, 445202.10Y

PARCELA 4	
1	4688575.73X, 445120.38Y
17	4688576.84X, 445123.21Y
19	4688540.96X, 445170.82Y
20	4688551.25X, 445141.25Y
21	4688535.89X, 445202.10Y
22	4688525.52X, 445265.99Y
8	4688523.73X, 445264.52Y
9	4688520.40X, 445264.64Y
10	4688517.79X, 445263.89Y
11	4688522.30X, 445242.62Y
12	4688523.66X, 445226.15Y
13	4688534.03X, 445175.34Y
14	4688537.02X, 445160.72Y
15	4688546.99X, 445140.38Y
16	4688556.10X, 445128.57Y

PARCELA 1	SUPERFICIE: 1,274.12 m ²
PARCELA 2	SUPERFICIE: 2,146.62 m ²
PARCELA 3	SUPERFICIE: 8,886.10 m ²
PARCELA 4	SUPERFICIE: 969.72 m ²
SUPERFICIE DEL AMBITO : 13,278.56 m ²	

ESTUDIO DE DETALLE CON MODIFICACIÓN DE LA ORDENACION DETALLADA
EL SECTOR S-53-11 DEL PLAN GENERAL DE ORDENACION URBANA DE BURGOS

P-1 Parcelas resultantes Alineaciones y rasantes